


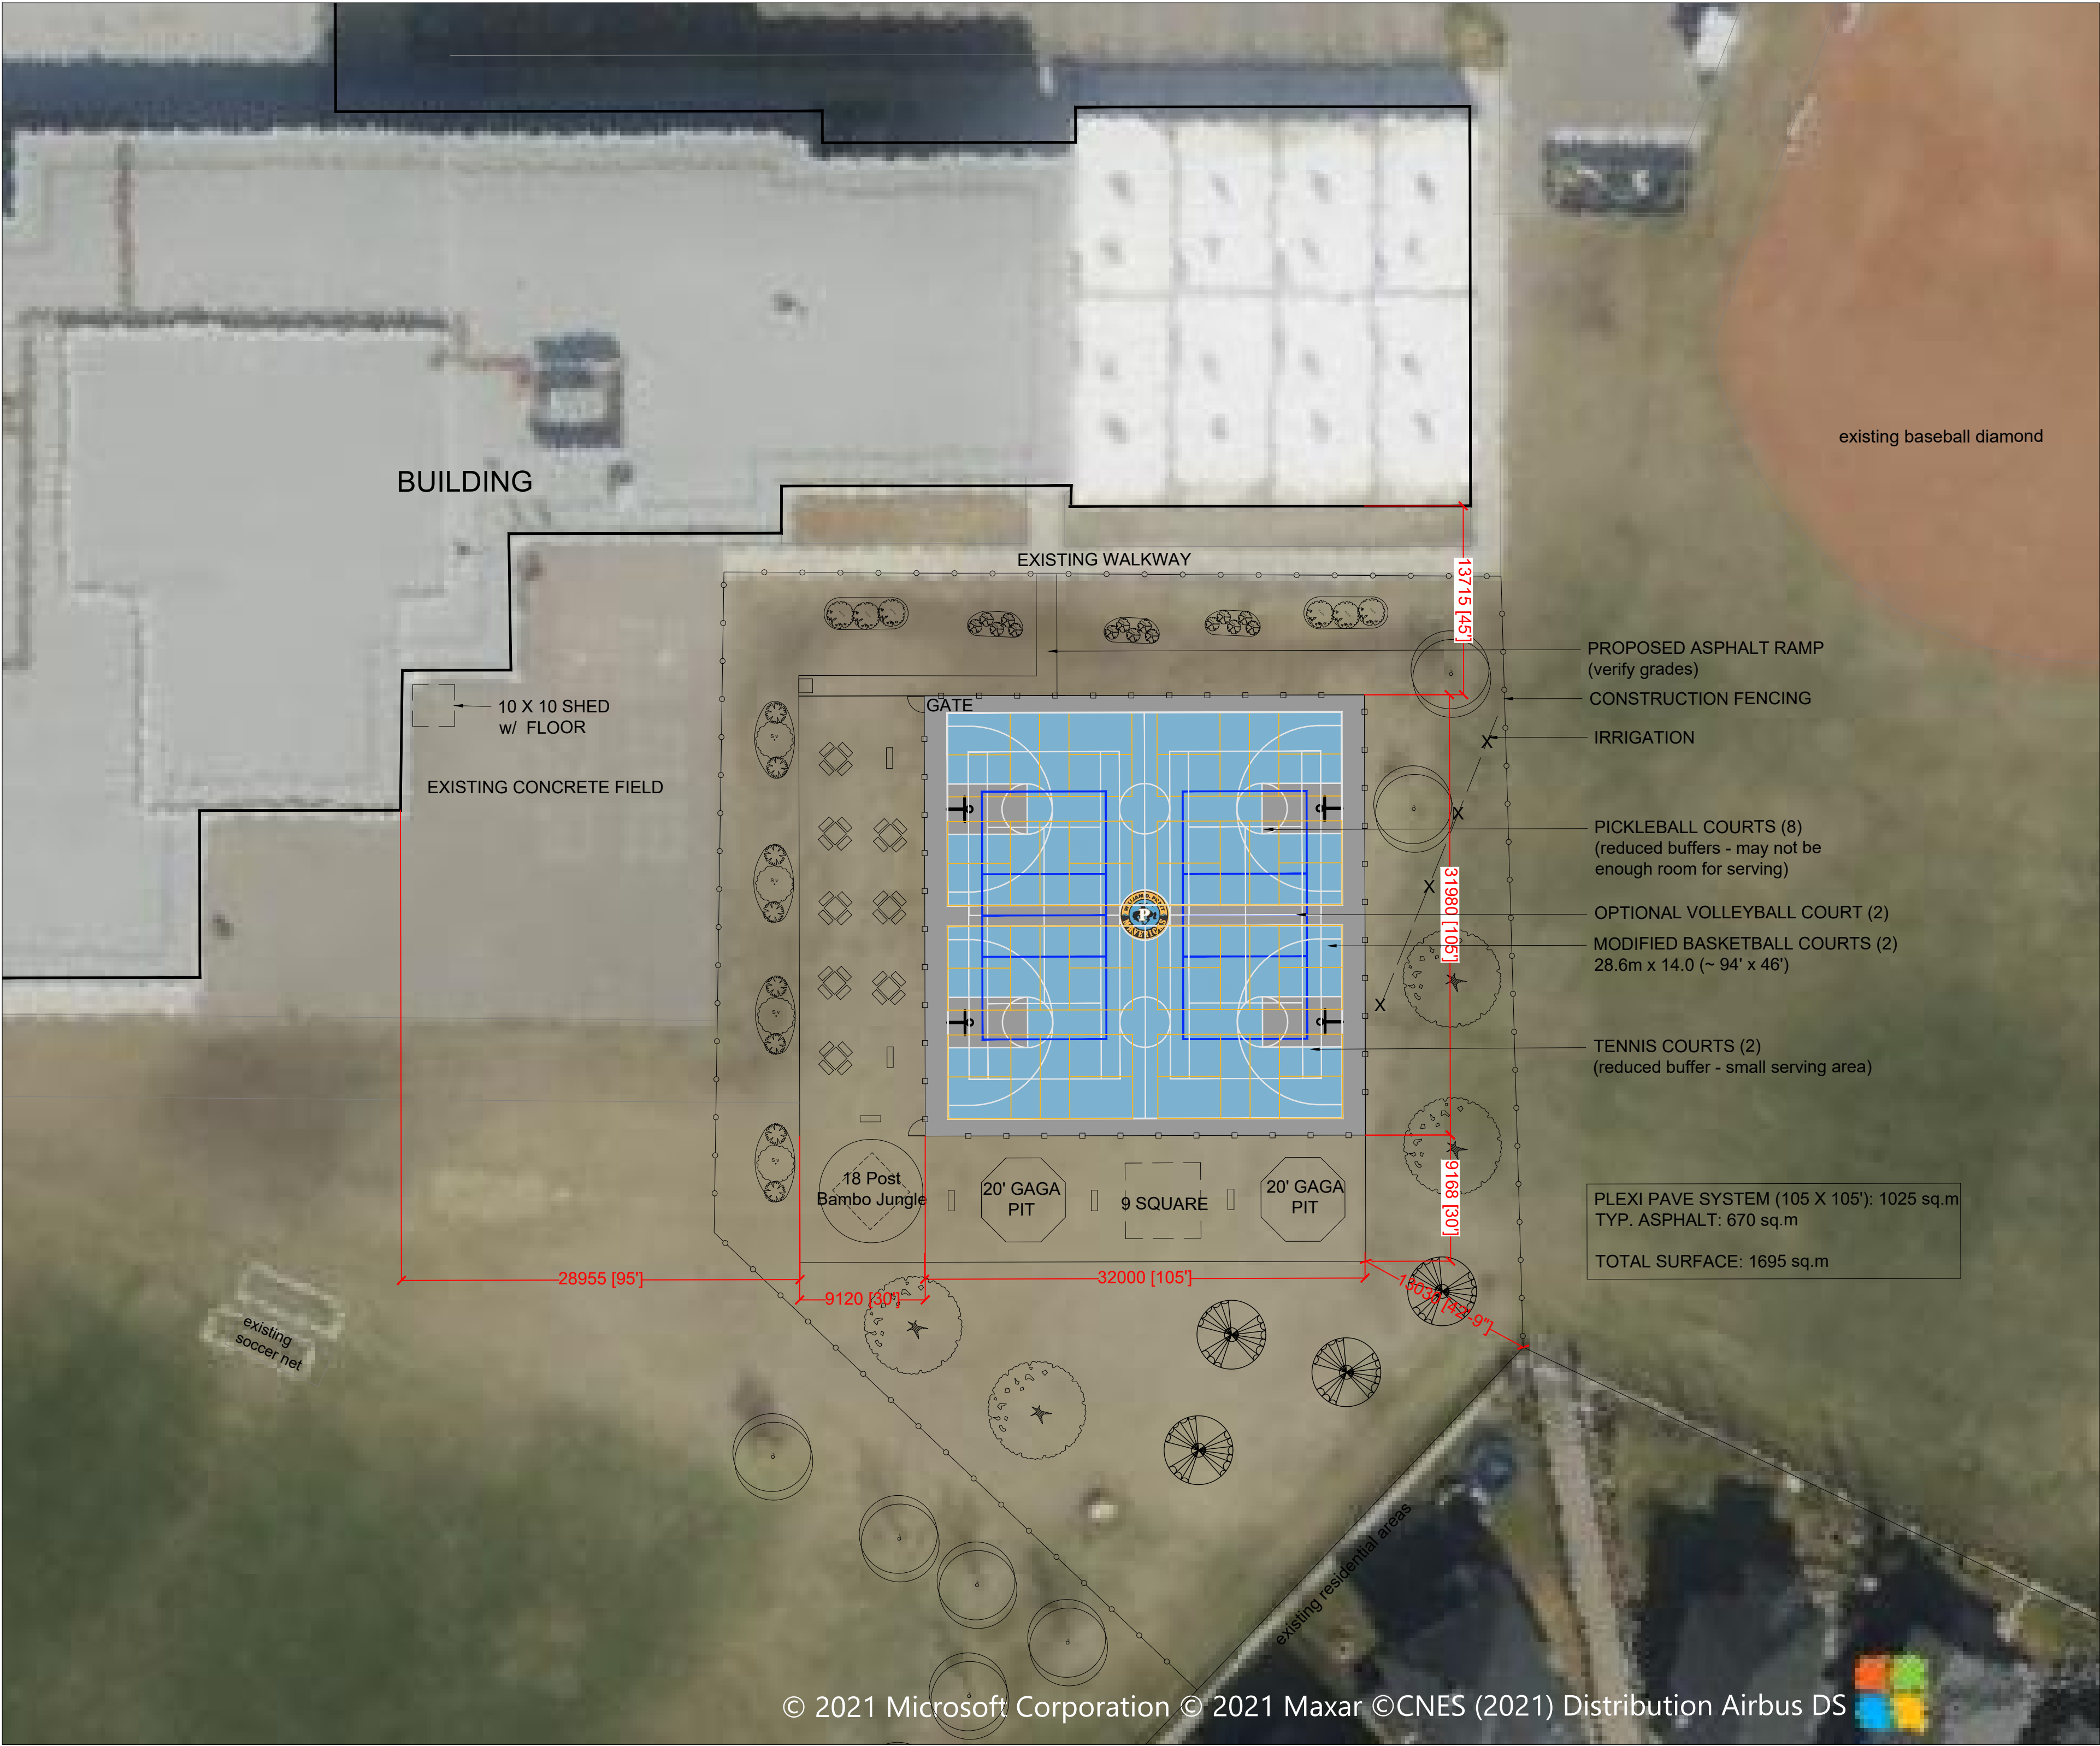

General Notes

No.	Revision/Issue	Date

Seal

Firm Name and Address


YEAR ROUND LANDSCAPING INC.
292055 WAGON WHEEL BLVD.
ROCKY VIEW COUNTY, ALBERTA, T4A 0E2
P. 403-236-1948
WWW.YEARROUNDLANDSCAPING.COM
JC@YEARROUNDLANDSCAPING.COM

Client Name and Address

Calgary Board of Education
William D. Pratt School

9850 Royal Oak Way NW
Calgary, AB

Project #: R-00000	
Drawn By: P. Fulmer	Project Manager: J. Caputo
Scale: 1:300	Date: 2021-10-13
Drawing Name: Layout Plan B	
Revision No:	Sheet No: L0